



Project Site Boundary  
(PEIR)

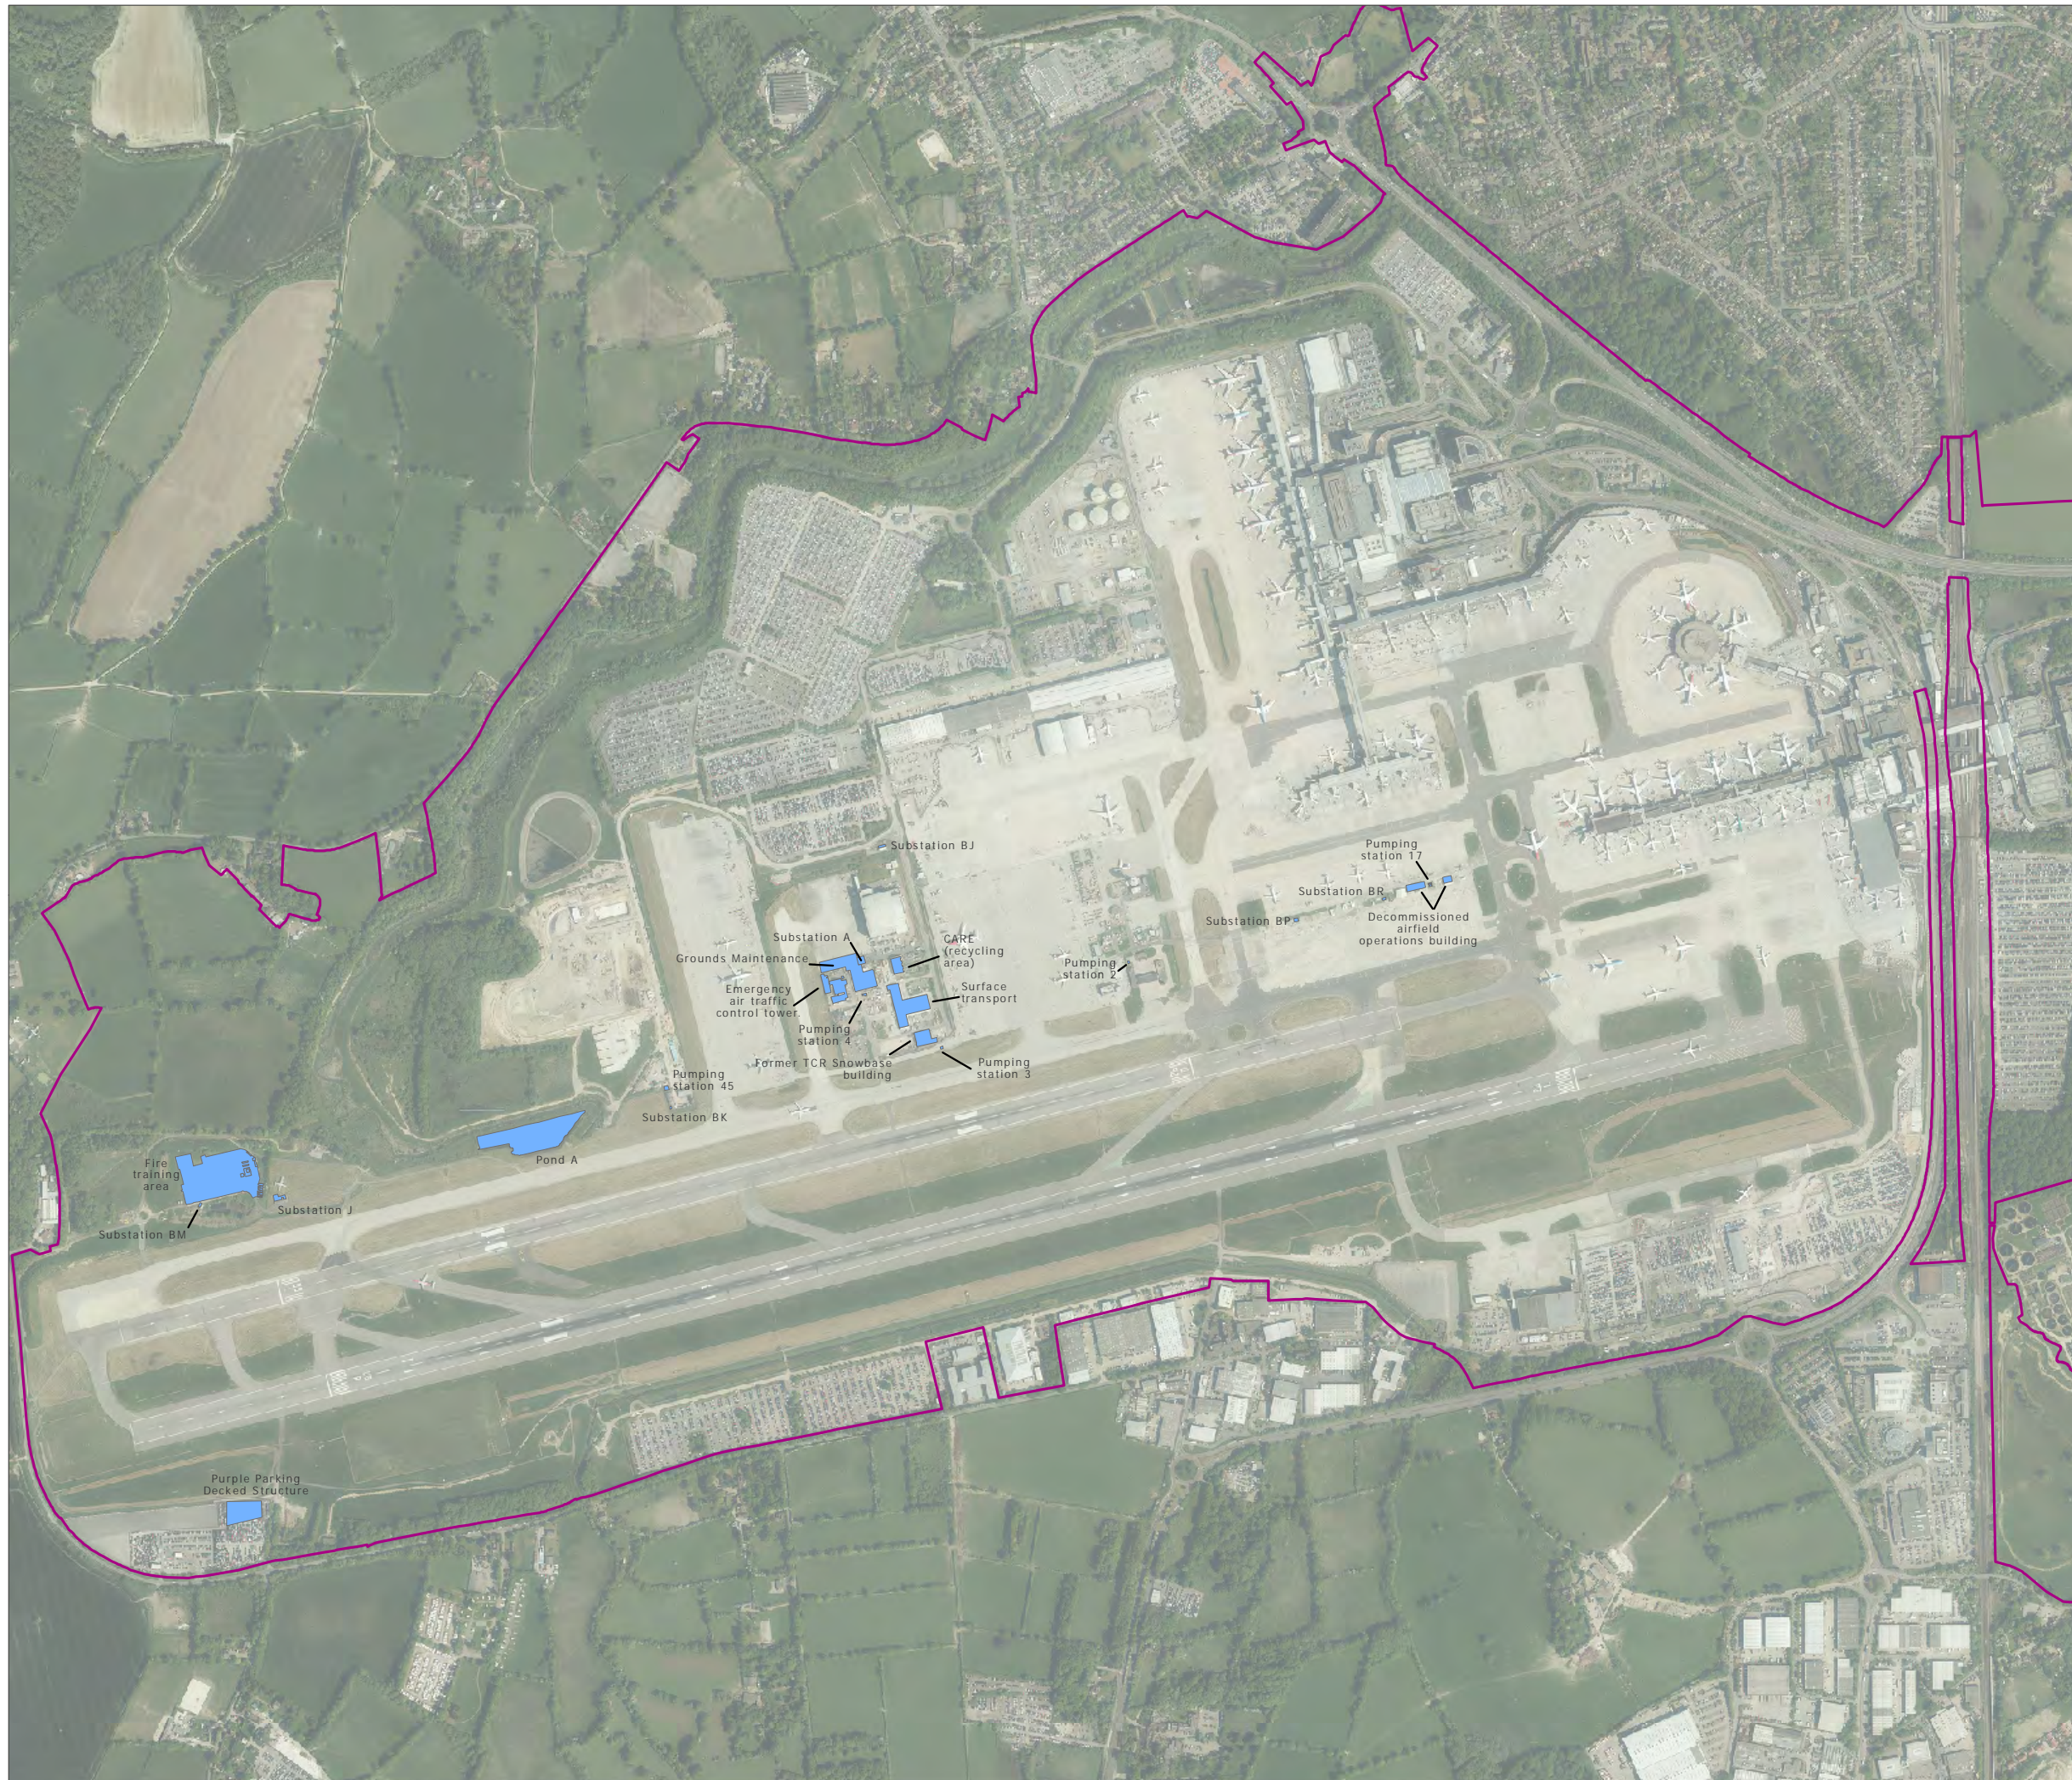

DOCUMENT  
**Preliminary Environmental  
Information Report**

DRAWING TITLE  
**Existing Facilities to be Demolished  
or Removed**

DATE  
**September 2021**

ORIENTATION 	DRAWING NO. <b>FIGURE 5.2.1h</b>	REVISION <b>For PEIR Issue</b>
	DRAWN BY <b>MS</b>	PM / CHECKED BY <b>AR</b>

SCALE @ A3 1:12,500



Reproduced from Ordnance Survey map with the permission of Ordnance Survey on behalf of the controller of Her Majesty's Stationery Office © Crown Copyright (2019). License number 0100031673, 10001998, 100048492.

© Copyright 2019 Gatwick Airport Limited. No part of this drawing is to be reproduced without prior permission of Gatwick Airport Limited.