


KEY

- Project Site Boundary (PEIR)
- Car parks within the GAL estate
- Hotel
- Inter-terminal transit system stations
- Inter-terminal transit system track
- Gatwick Railway Station

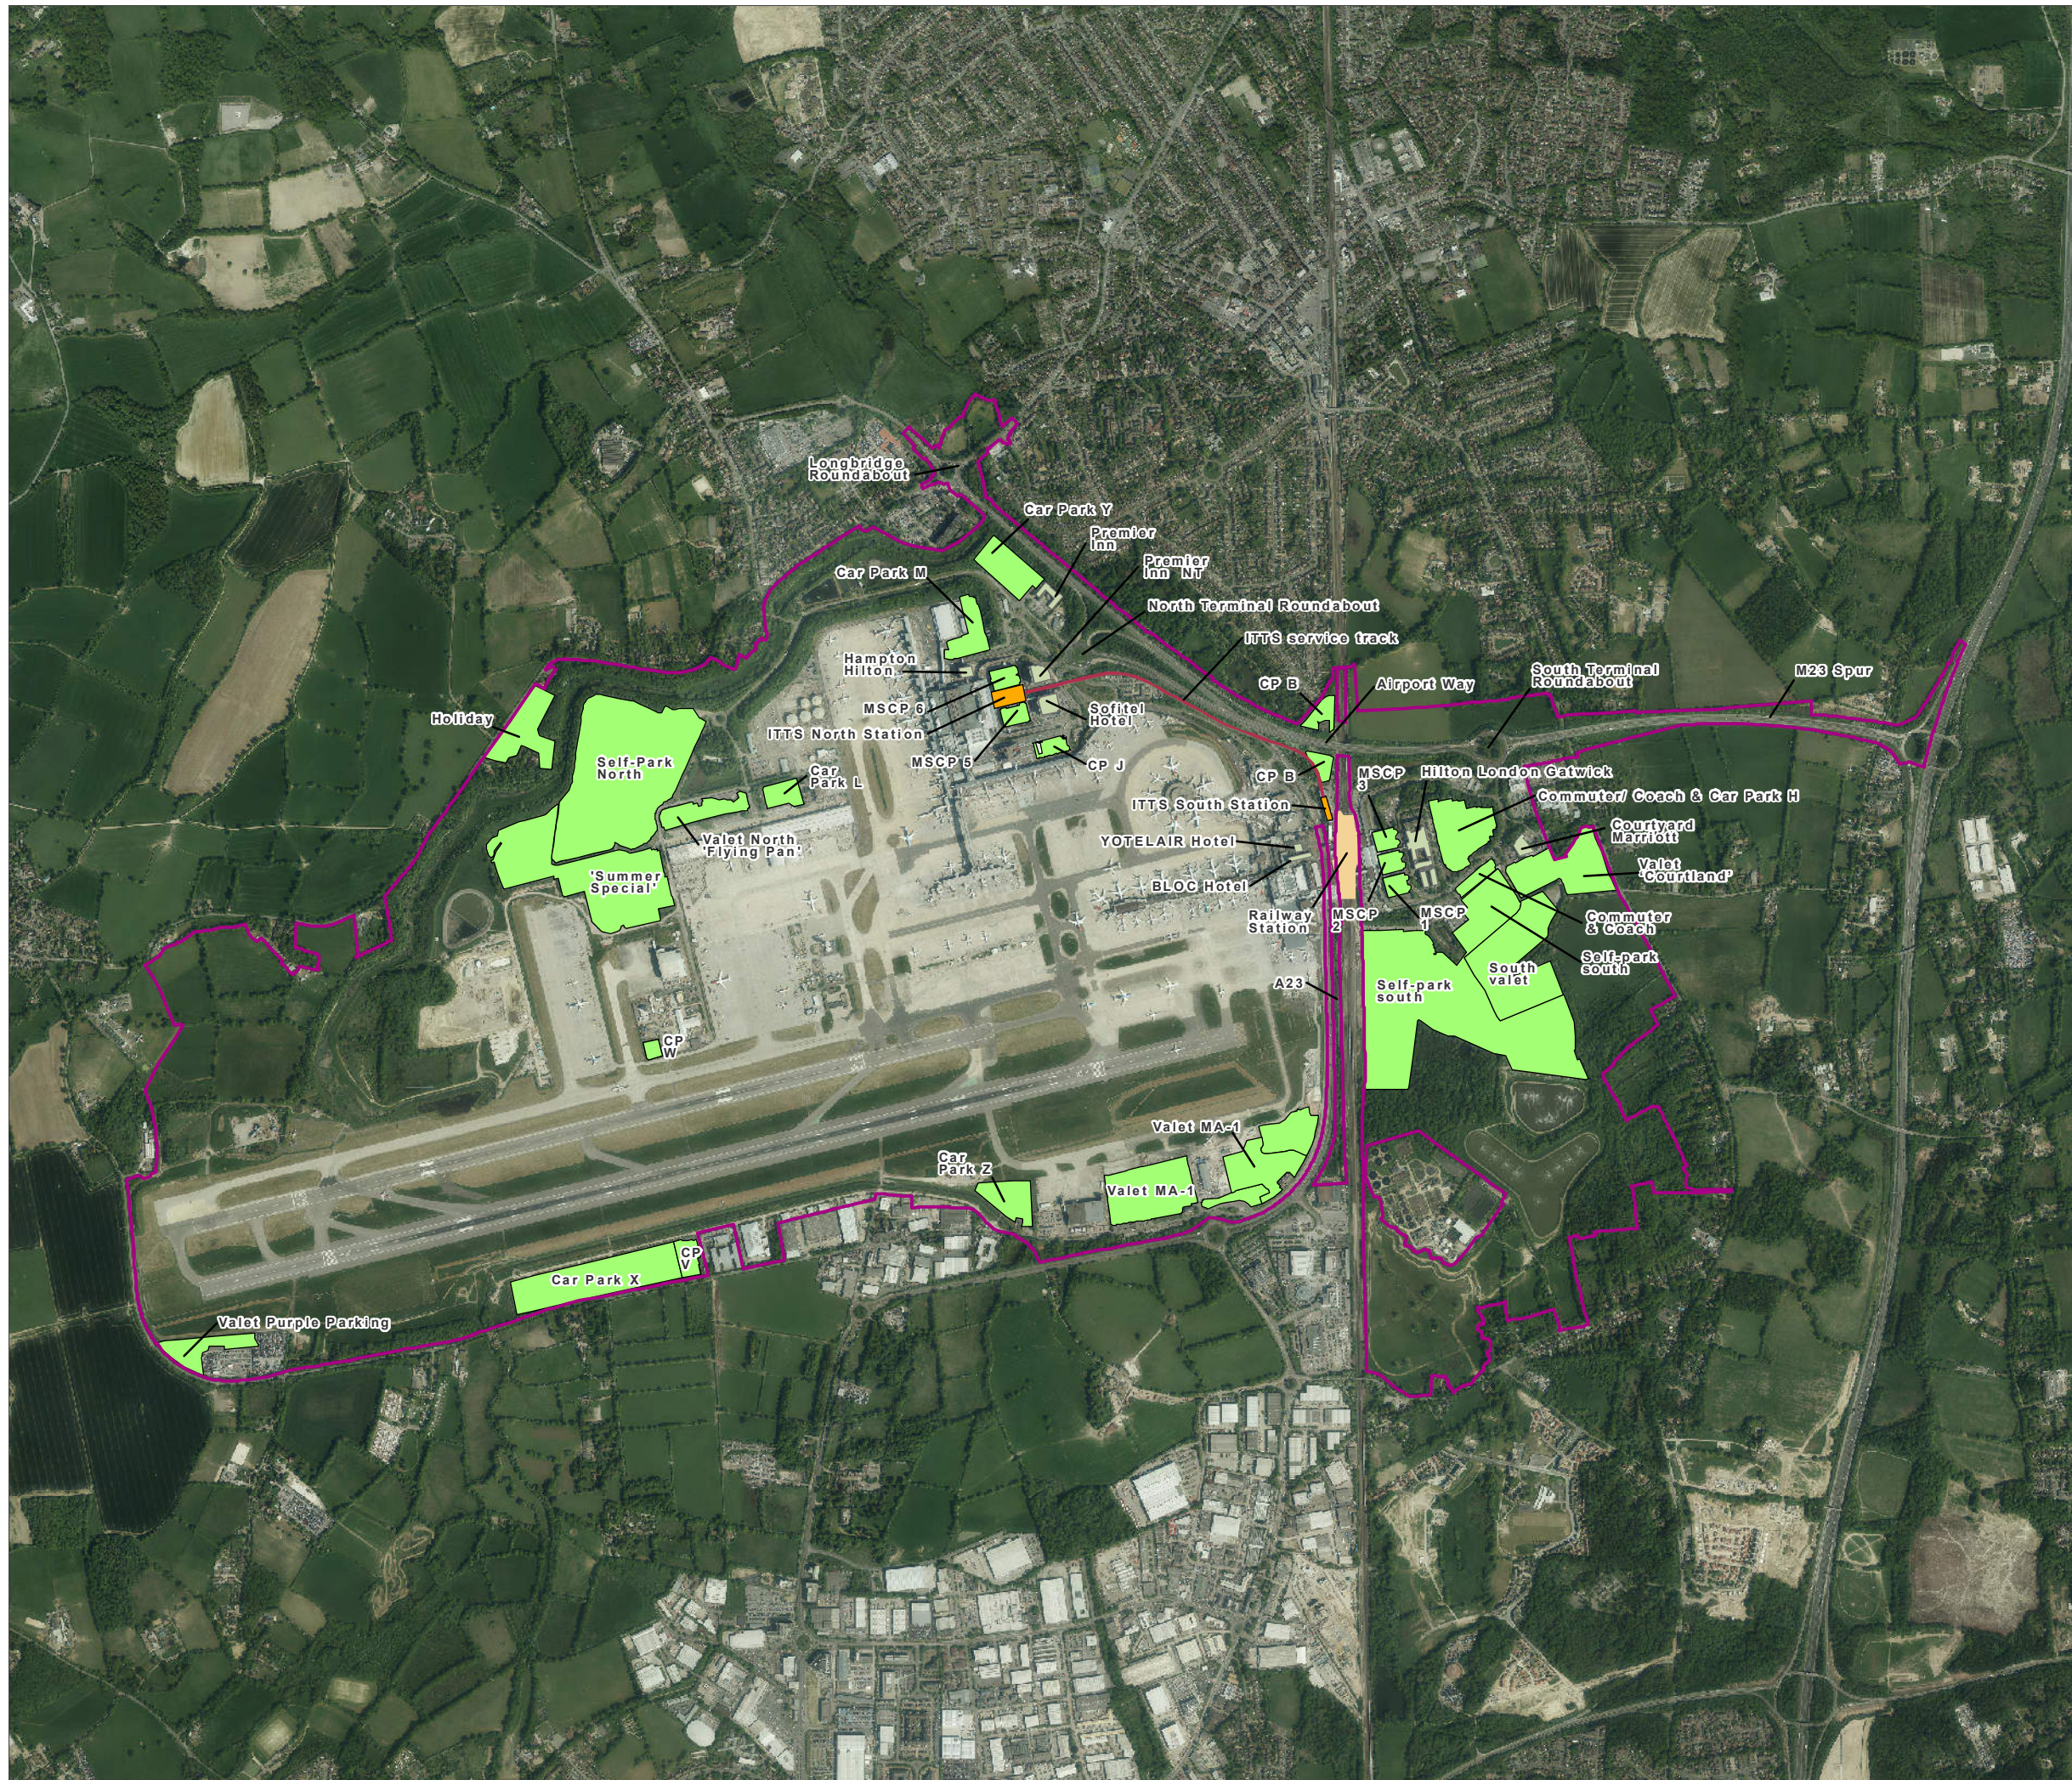

DOCUMENT

Preliminary Environmental  
Information Report

DRAWING TITLE

Existing Supporting Airport and  
Highways Infrastructure

DATE

September 2021

ORIENTATION



DRAWING NO.

FIGURE 4.2.1b

REVISION

For PEIR  
Issue

DRAWN BY

BG

PM / CHECKED BY

NB

SCALE @ A3 1:20,000



Reproduced from Ordnance Survey map with the permission of Ordnance Survey on behalf of the controller of Her Majesty's Stationery Office © Crown Copyright (2019). License number 0100031673, 10001998, 100048492.

© Copyright 2019 Gatwick Airport Limited. No part of this drawing is to be reproduced without prior permission of Gatwick Airport Limited.