


KEY


 Project Site Boundary (PEIR)

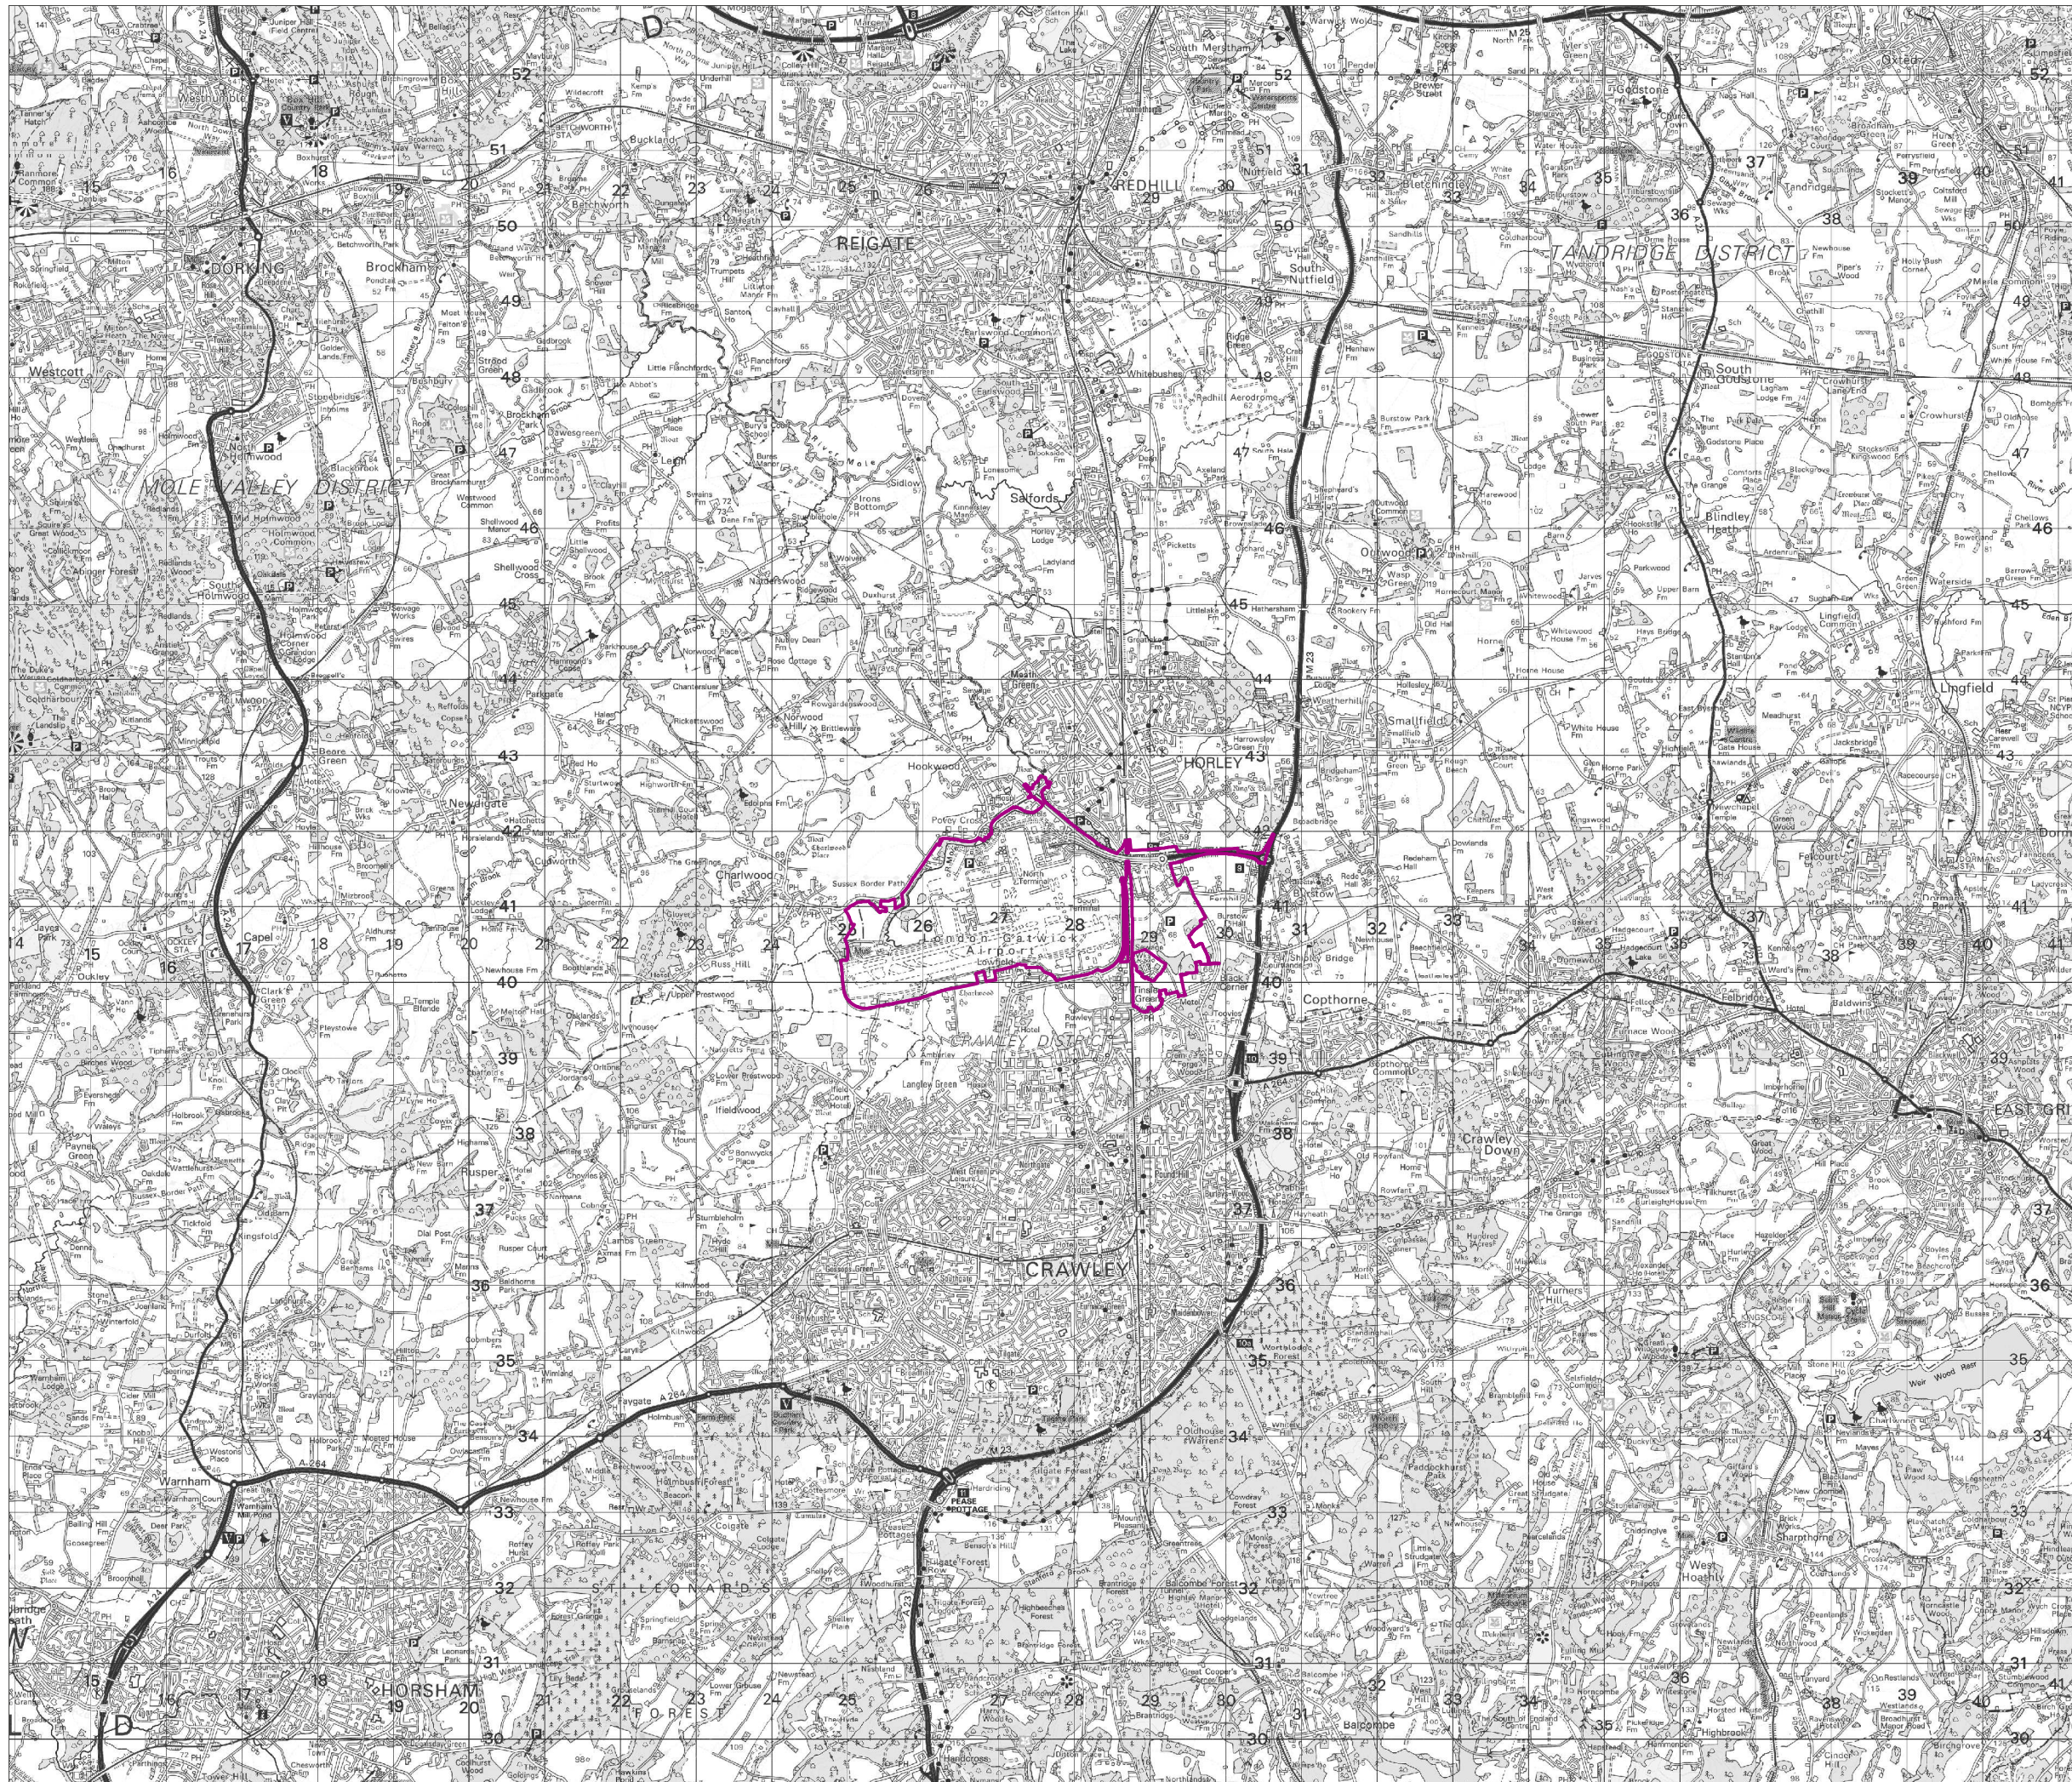


DOCUMENT
**Preliminary Environmental
Information Report**

DRAWING TITLE
Site Location Plan

DATE
September 2021

ORIENTATION 	DRAWING NO. FIGURE 1.2.1	REVISION For PEIR Issue
	DRAWN BY CR	PM / CHECKED BY AR

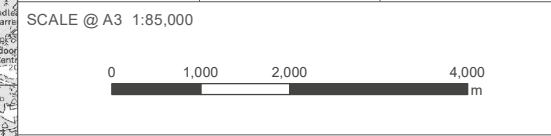

Reproduced from Ordnance Survey map with the permission of Ordnance Survey on behalf of the controller of Her Majesty's Stationery Office © Crown Copyright (2019). License number 0100031673, 10001998, 100048492.

© Copyright 2019 Gatwick Airport Limited. No part of this drawing is to be reproduced without prior permission of Gatwick Airport Limited.