




EXISTING VIEW

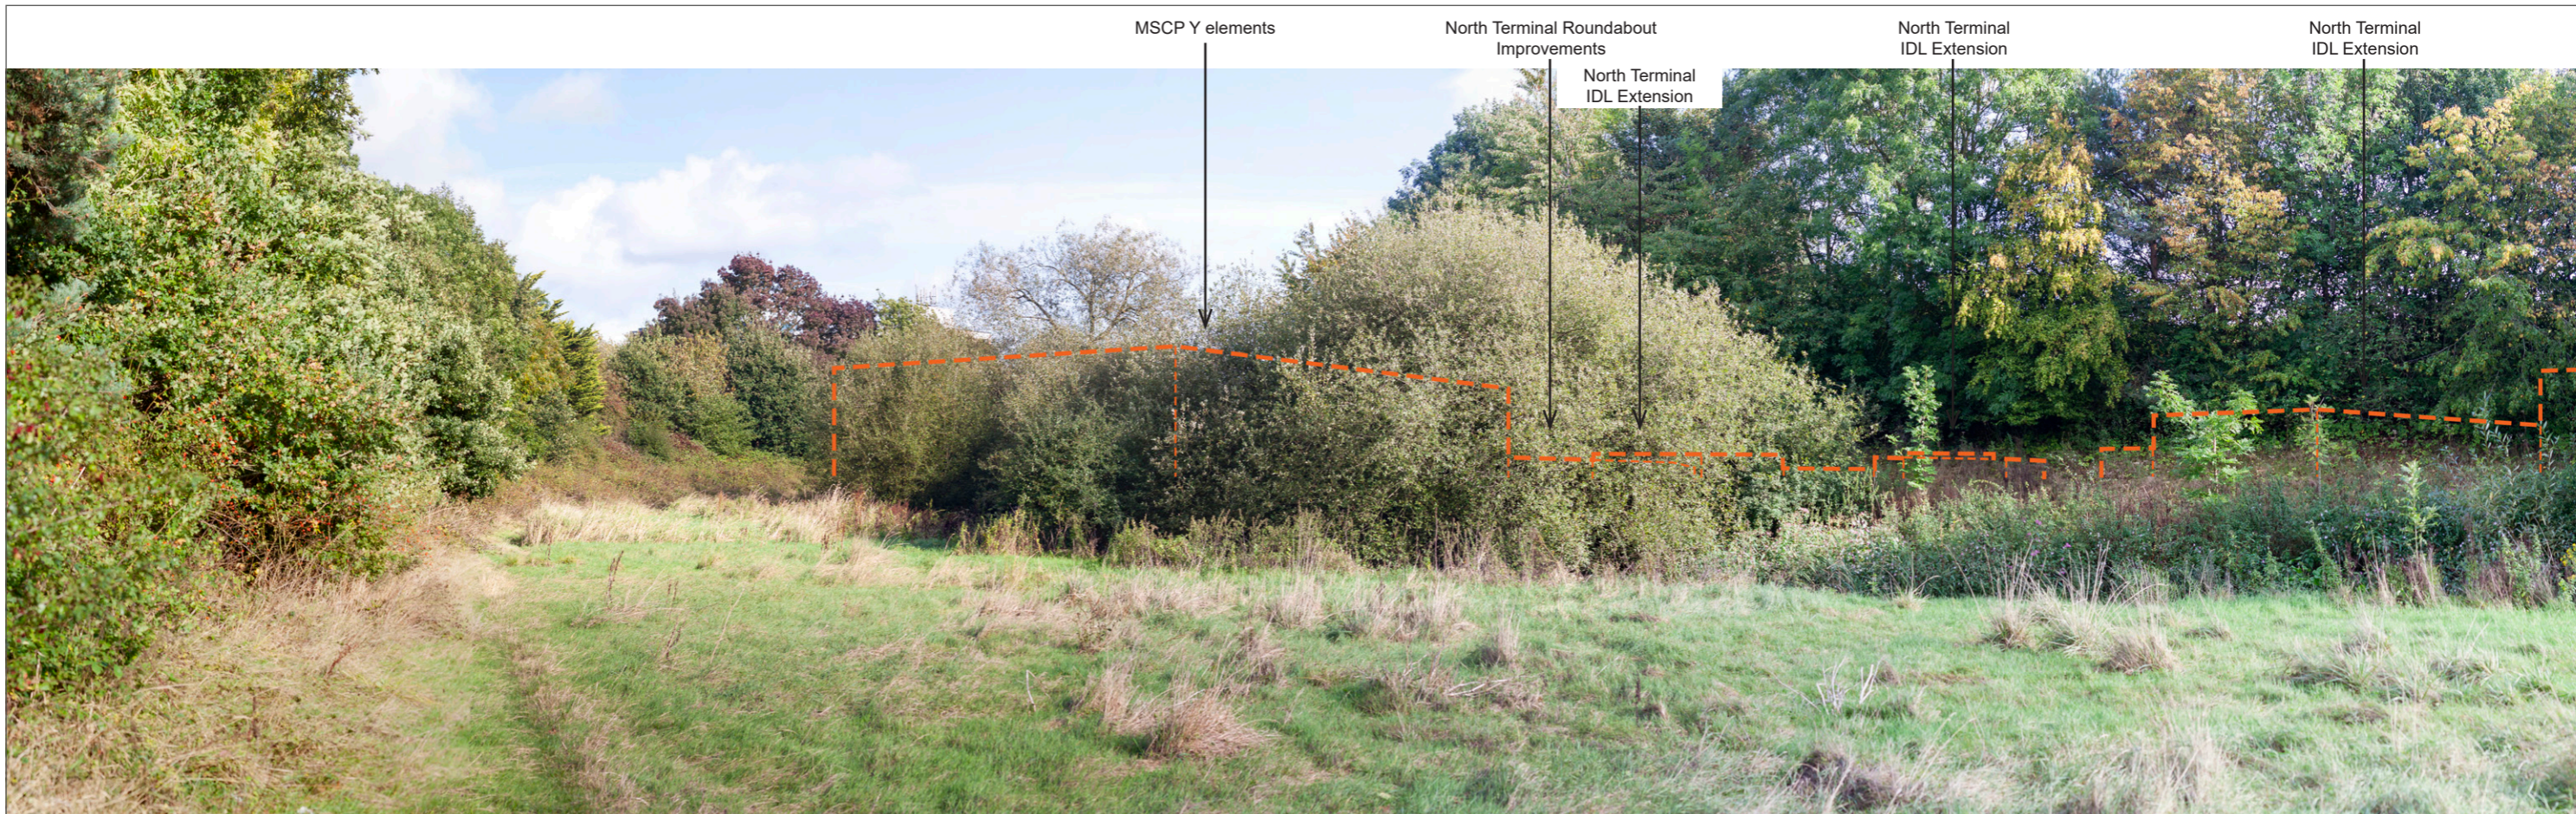

MSCP Y elements

North Terminal Roundabout Improvements

North Terminal IDL Extension

North Terminal IDL Extension

North Terminal IDL Extension

PROPOSED WIRELINE

PROPOSED MASSING OUTLINE ——— PROPOSED HIDDEN MASSING OUTLINE - - -

11055-0507-06