

KEY

DOCUMENT

Preliminary Environmental
Information Report

DRAWING TITLE

Surface Access (Longbridge Roundabout)

DATE

September 2021

ORIENTATION



DRAWING NO.

FIGURE
3.3.12a

REVISION

For PEIR
Issue

DRAWN BY

BG


PM / CHECKED BY

NB

SCALE @ A3 NTS

Reproduced from Ordnance Survey map with the permission of Ordnance Survey on behalf of the controller of Her Majesty's Stationery Office © Crown Copyright (2019). License number 0100031673, 10001998, 100048492.

© Copyright 2019 Gatwick Airport Limited. No part of this drawing is to be reproduced without prior permission of Gatwick Airport Limited.

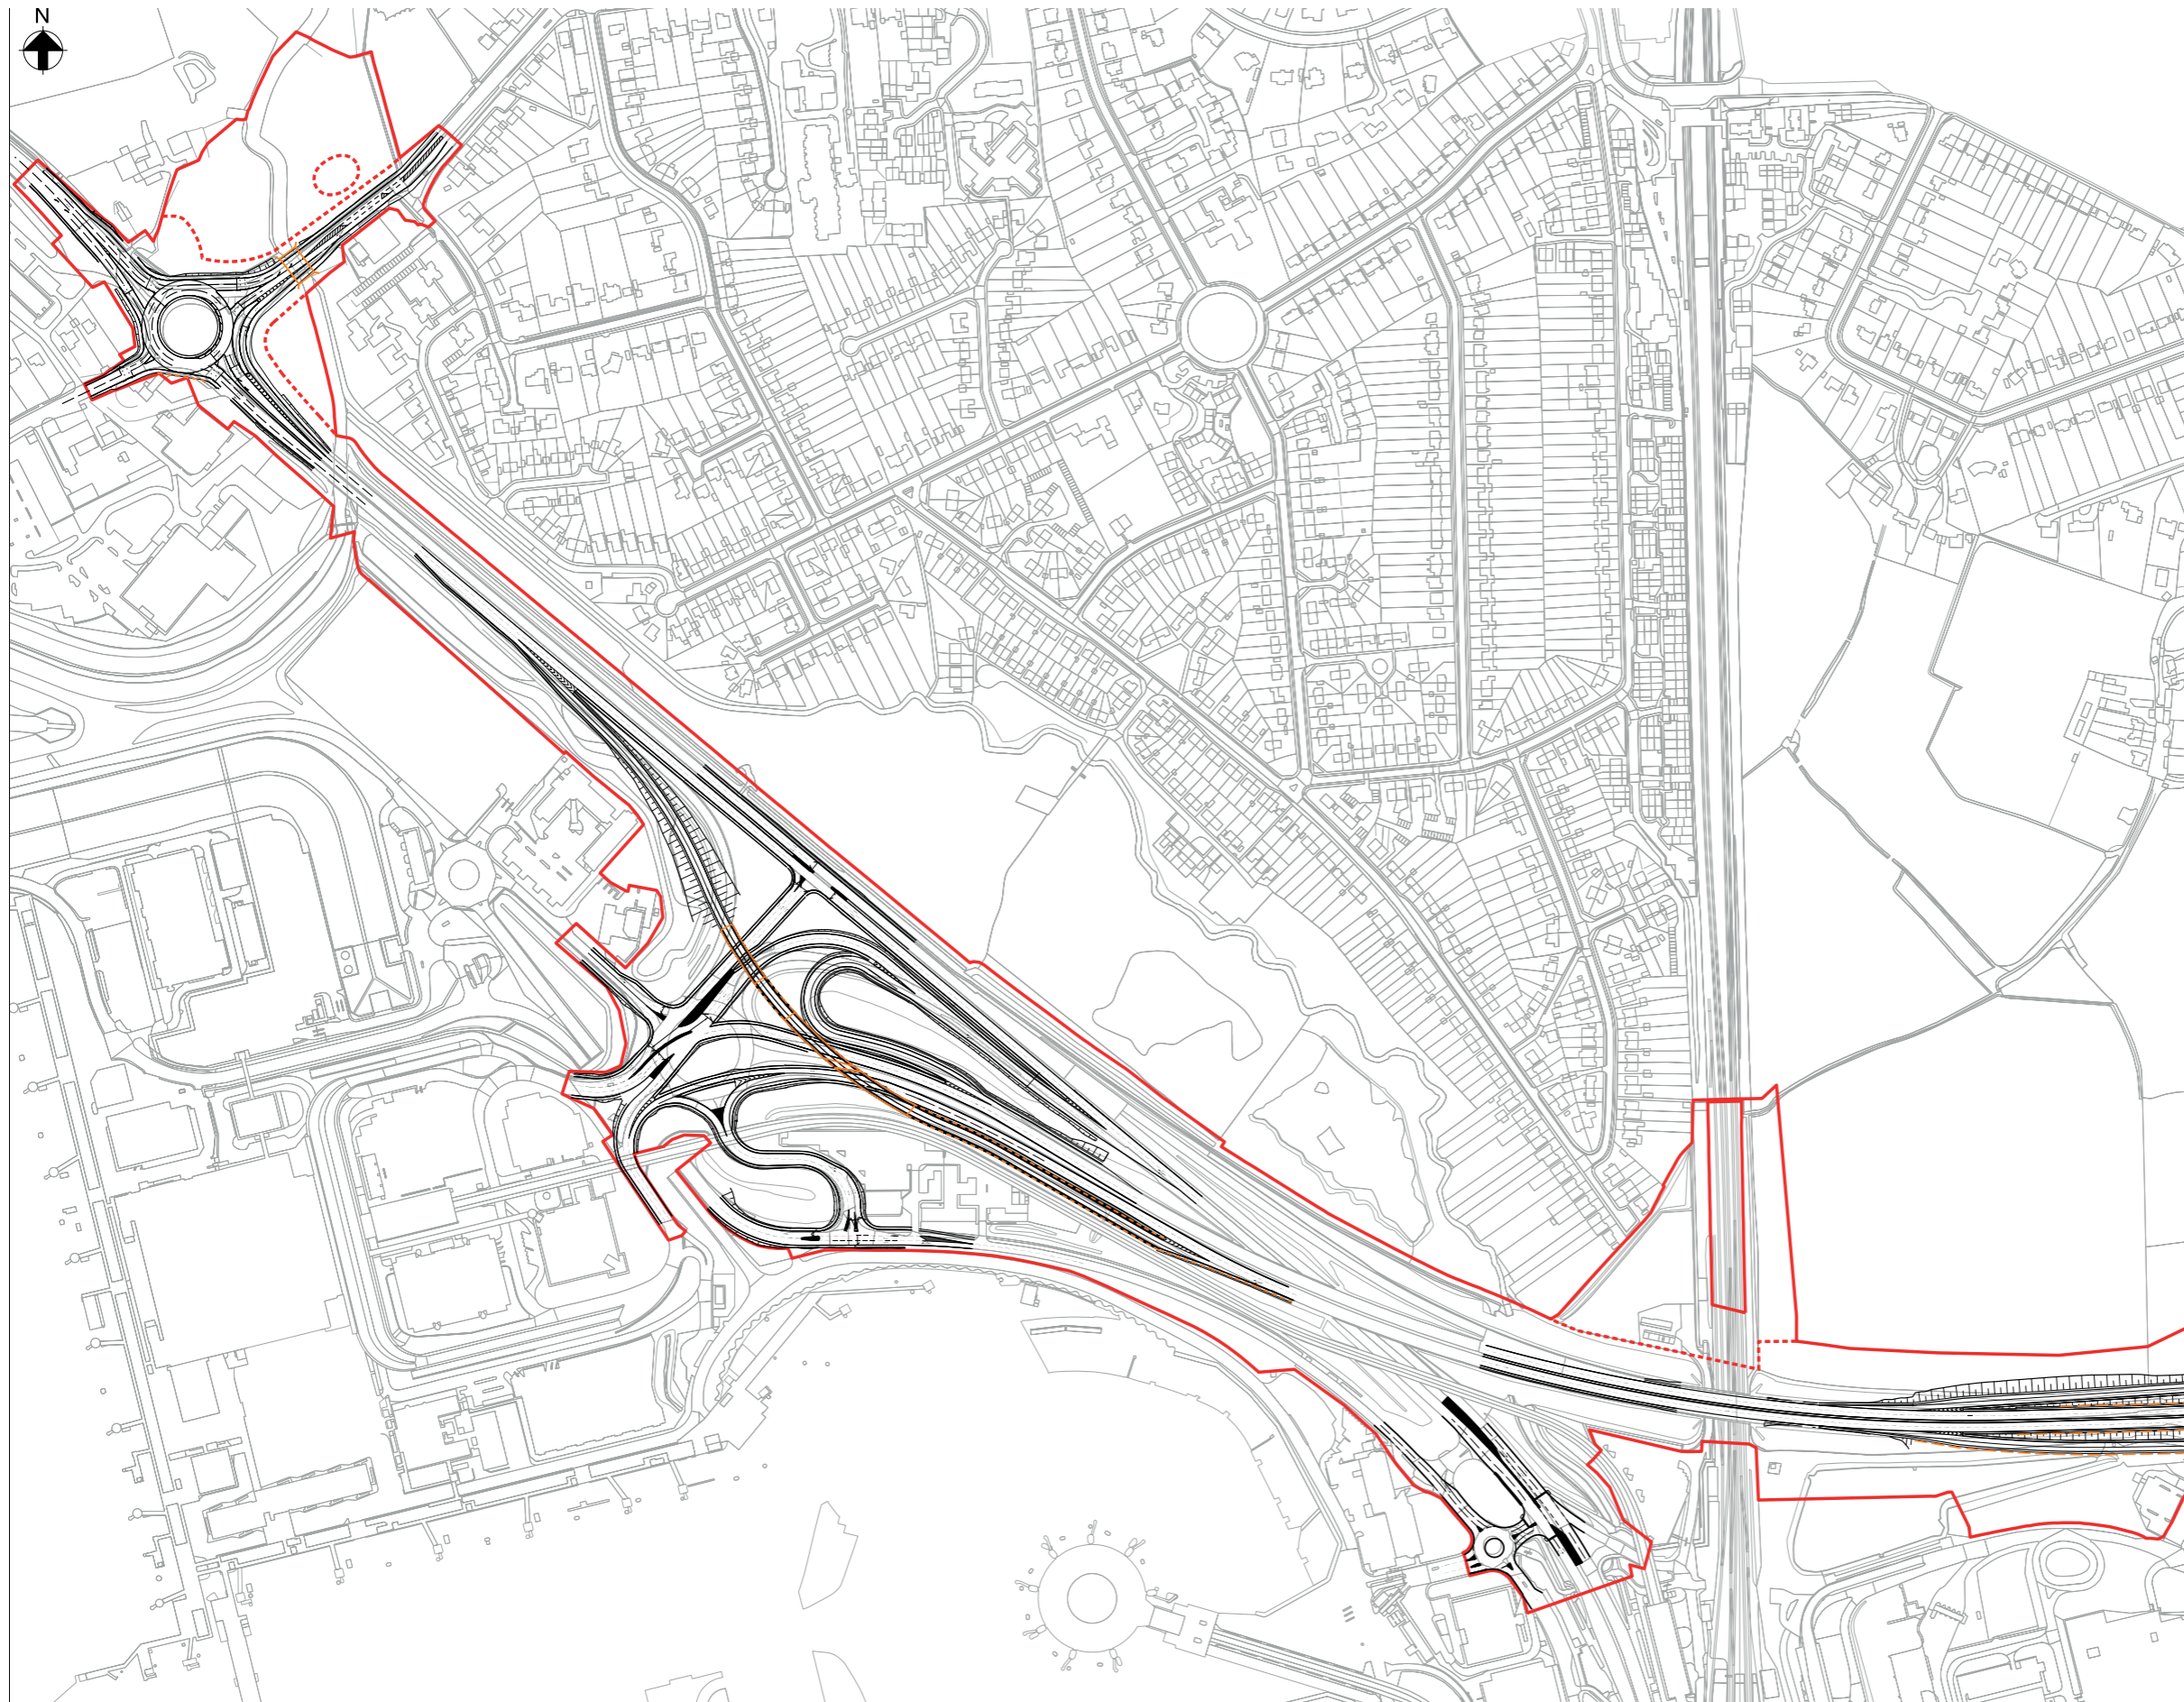

KEY

- Proposed Red Line Boundary
- - - Extent of Highway Red Line Boundary
- Proposed Bridge Structure
- - - Proposed Retaining Walls

DOCUMENT

Preliminary Environmental
Information Report

DRAWING TITLE

Surface Access (North Terminal Roundabout)

DATE

September 2021

ORIENTATION



DRAWING NO.

FIGURE
3.3.12b

REVISION

For PEIR
Issue

DRAWN BY

BG

PM / CHECKED BY

NB

SCALE @ A3 NTS

Reproduced from Ordnance Survey map with the permission of Ordnance Survey on behalf of the controller of Her Majesty's Stationery Office © Crown Copyright (2019). License number 0100031673, 10001998, 100048492.

© Copyright 2019 Gatwick Airport Limited. No part of this drawing is to be reproduced without prior permission of Gatwick Airport Limited.



KEY

- Proposed Red Line Boundary
- - - Extent of Highway Red Line Boundary
- ▭ Proposed Bridge Structure
- - - Proposed Retaining Walls

DOCUMENT

Preliminary Environmental
Information Report

DRAWING TITLE

Surface Access (South Terminal Roundabout)

DATE

September 2021

ORIENTATION



DRAWING NO.

FIGURE
3.3.12c

REVISION

For PEIR
Issue

DRAWN BY

BG

PM / CHECKED BY

NB

SCALE @ A3 NTS

Reproduced from Ordnance Survey map with the permission of Ordnance Survey on behalf of the controller of Her Majesty's Stationery Office © Crown Copyright (2019). License number 0100031673, 10001998, 100048492.

© Copyright 2019 Gatwick Airport Limited. No part of this drawing is to be reproduced without prior permission of Gatwick Airport Limited.